



LAMELA 2, KASTAV, Brestovice 18/b
ISKAZ KORISNIH POVRŠINA - DRUGI KAT

6	L2S6	
	1. ULAZ	6,52m ²
	2. KUHINJA I BLAGOVAONA	17,40m ²
	3. DNEVNI BORAVAK	16,00m ²
	4. WC + UMIVAONIK	2,63m ²
	5. STUBIŠTE	3,76m ²
	6. LOGGIA	4,89m ²
	L2S6 ukupno	51,20m²
7	L2S7	
	1. ULAZ	6,38m ²
	2. KUHINJA I BLAGOVAONA	15,50m ²
	3. DNEVNI BORAVAK	24,51m ²
	4. WC + UMIVAONIK	3,28m ²
	5. STUBIŠTE	2,35m ²
	6. LOGGIA	7,56m ²
	L2S7 ukupno	59,58m²
8	L2S8	
	1. ULAZ	4,97m ²
	2. KUHINJA I BLAGOVAONA	17,13m ²
	3. DNEVNI BORAVAK	24,71m ²
	4. WC + UMIVAONIK	3,24m ²
	5. STUBIŠTE	2,35m ²
	6. LOGGIA	7,43m ²
	L2S8 ukupno	59,83m²
11.4	ZAJEDNIČKI PROSTOR	
	1. STUBIŠTE	13,30m ²
	UKUPNO	13,30m²
	DRUGI KAT UKUPNO	183,91m²

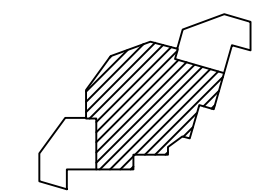

Investitor STIRPS doo Bačići 12, Rijeka	PRAG doo Rijeka Radićeva 7
Građevina STAMBENO-POSLOVNA ZGRADA Kastav, Brestovice 18/a, 18/b i 18/c k.č. 8070/1 k.o. Kastav	datum siječanj 2015
PLAN POSEBNIH DIJELOVA ZGRADE	elaborat 572
LAMELA 2 TLOCRT 2. KATA 1:100	list 2.4

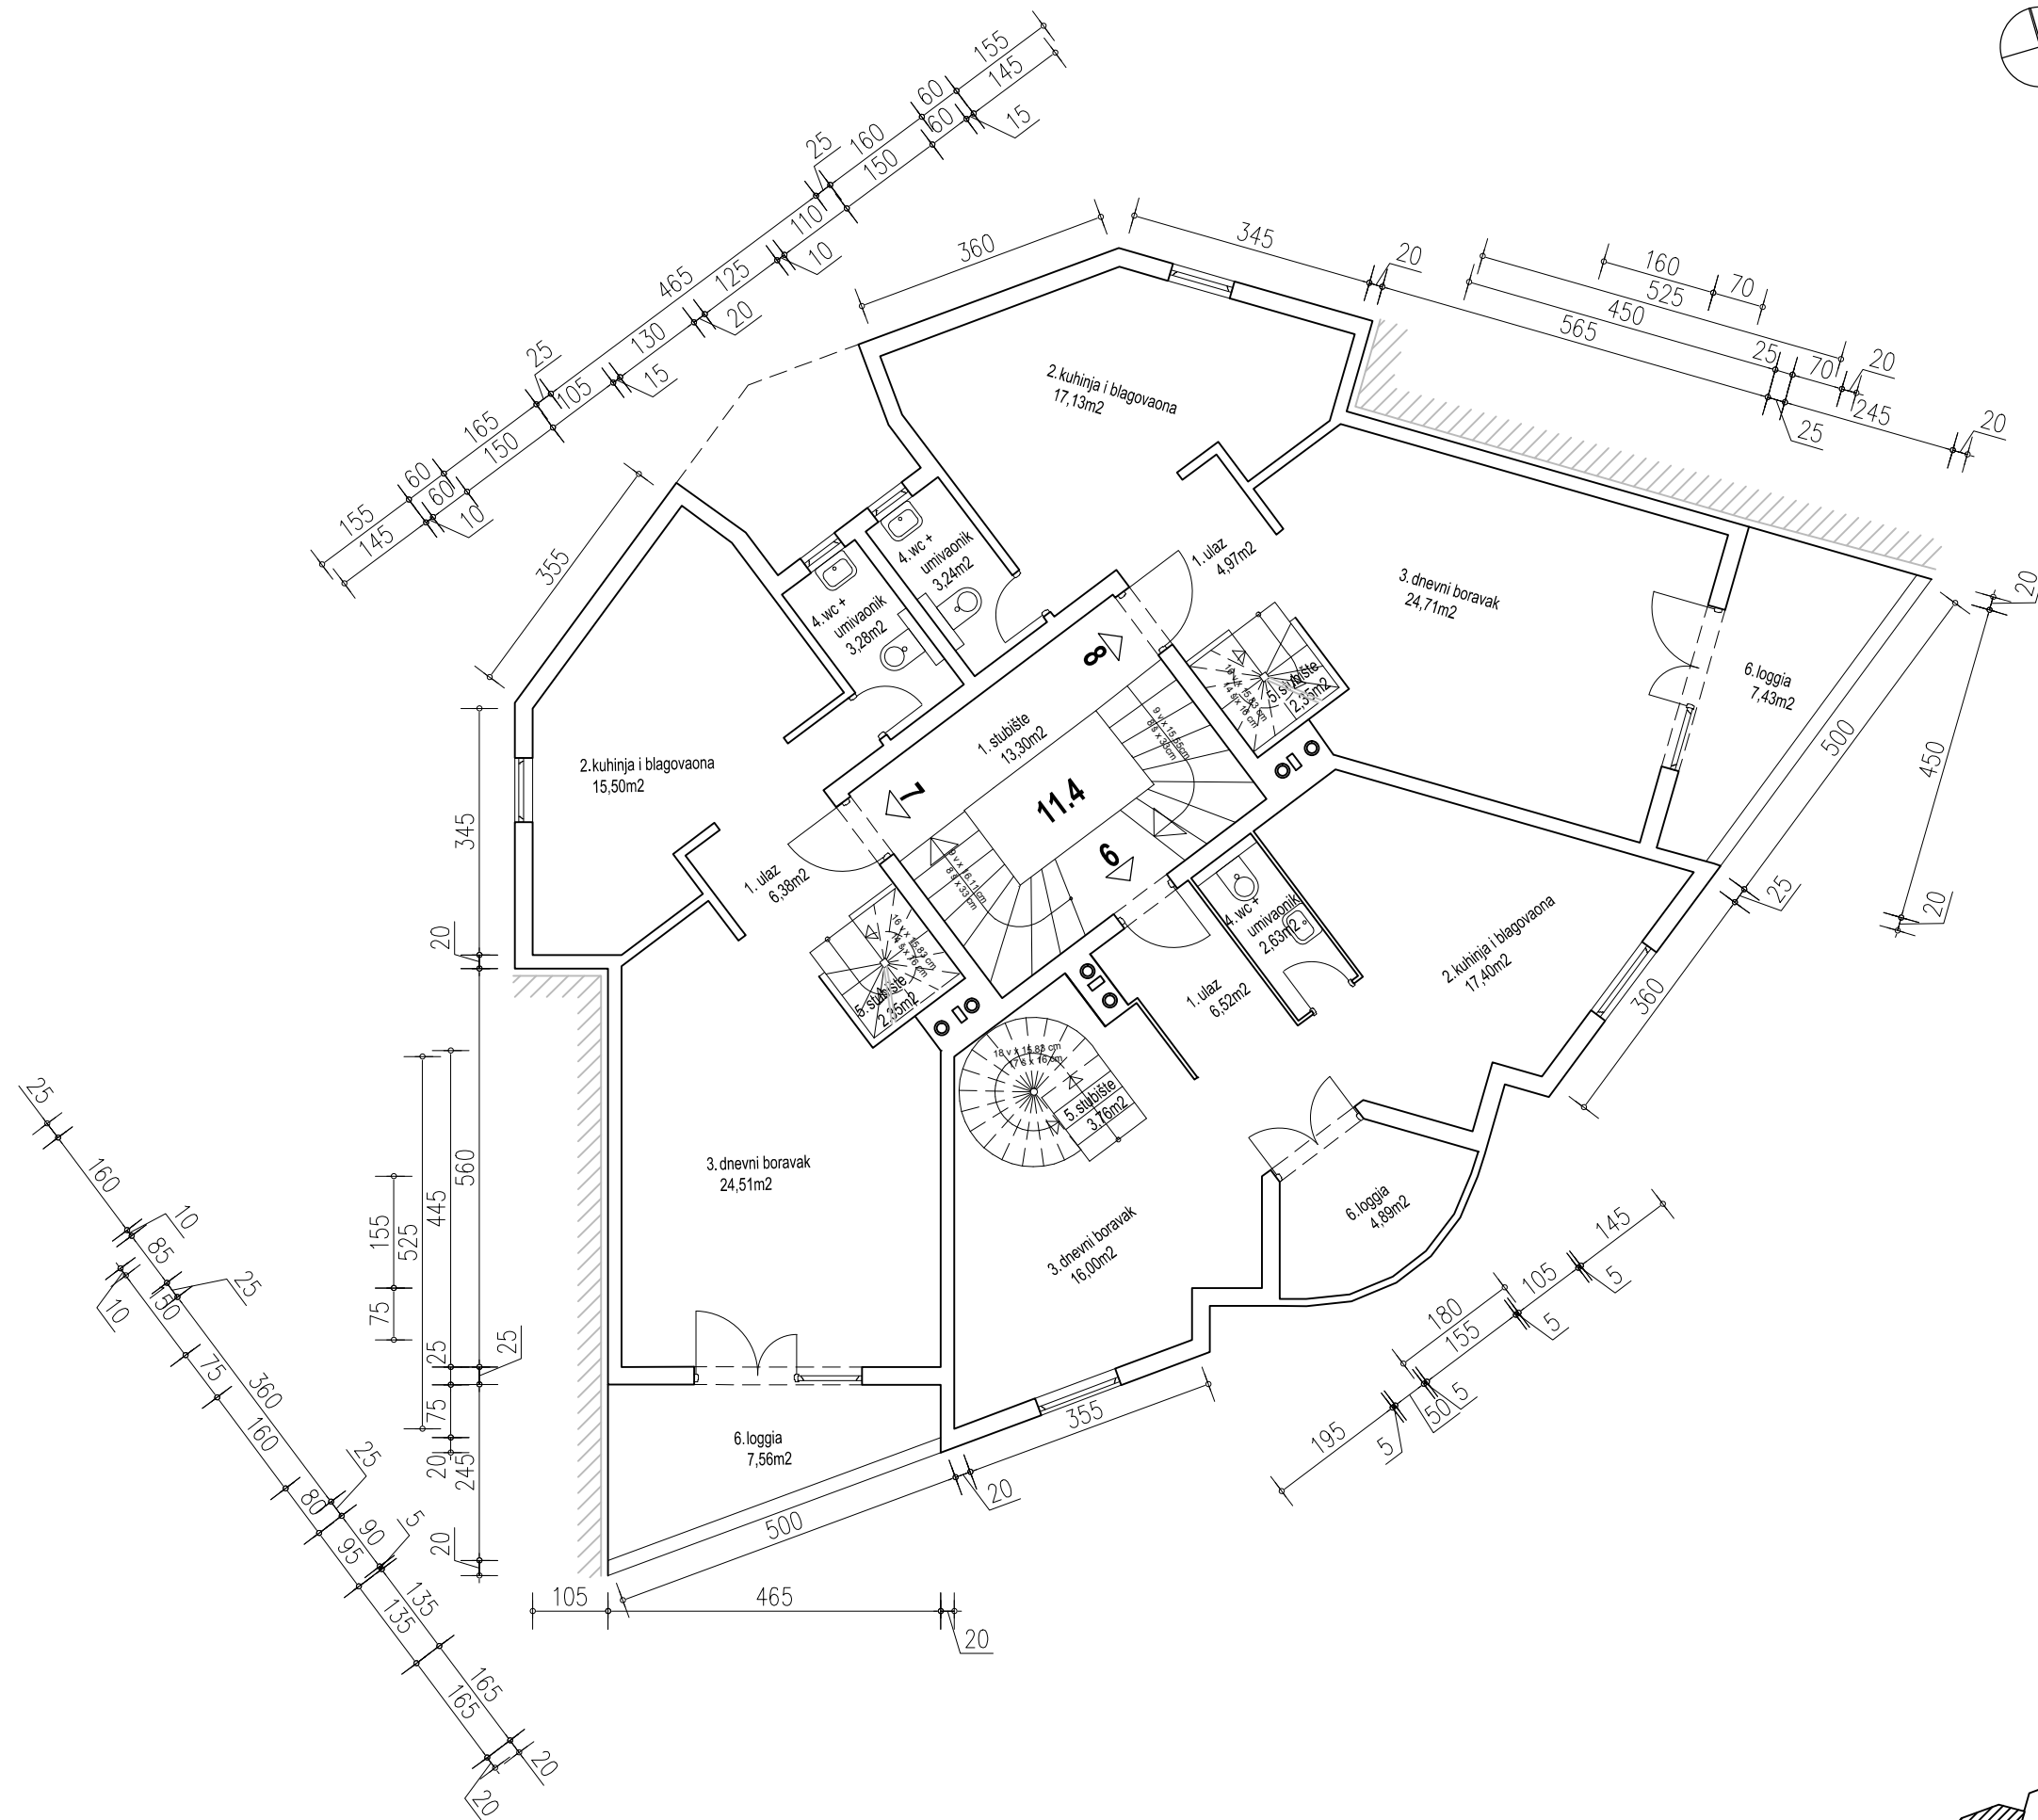